



L:\River Lochy - Caol Flood Protection Scheme\Drawings\Issued Drawings\ML_02 ML_02 Photo Locations for Marine Licence.dwg - Date Plotted: 11-Apr-18; Plot Size: ISO expand A3 (297.00 x 420.00 MM); Plotted by: Andrew Tryon

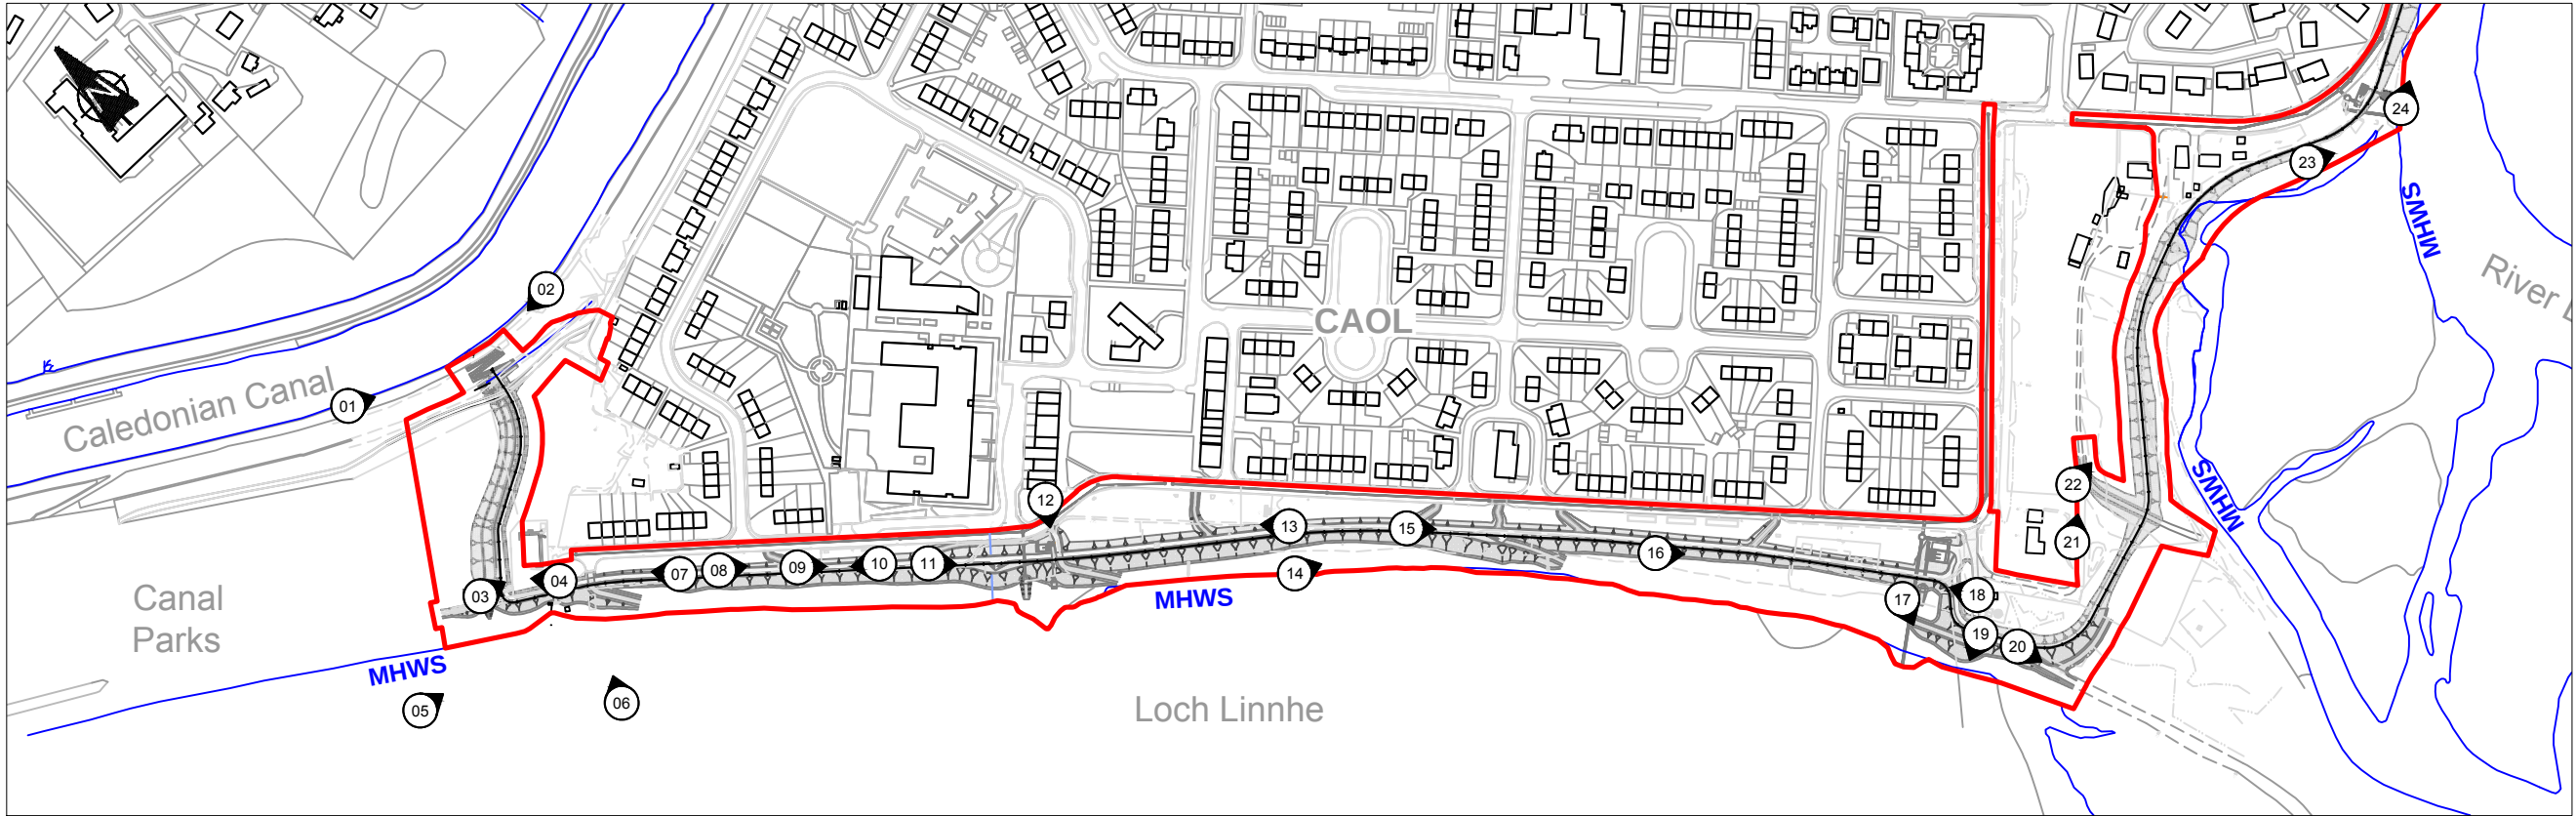

PLAN (WEST END OF SCHEME)

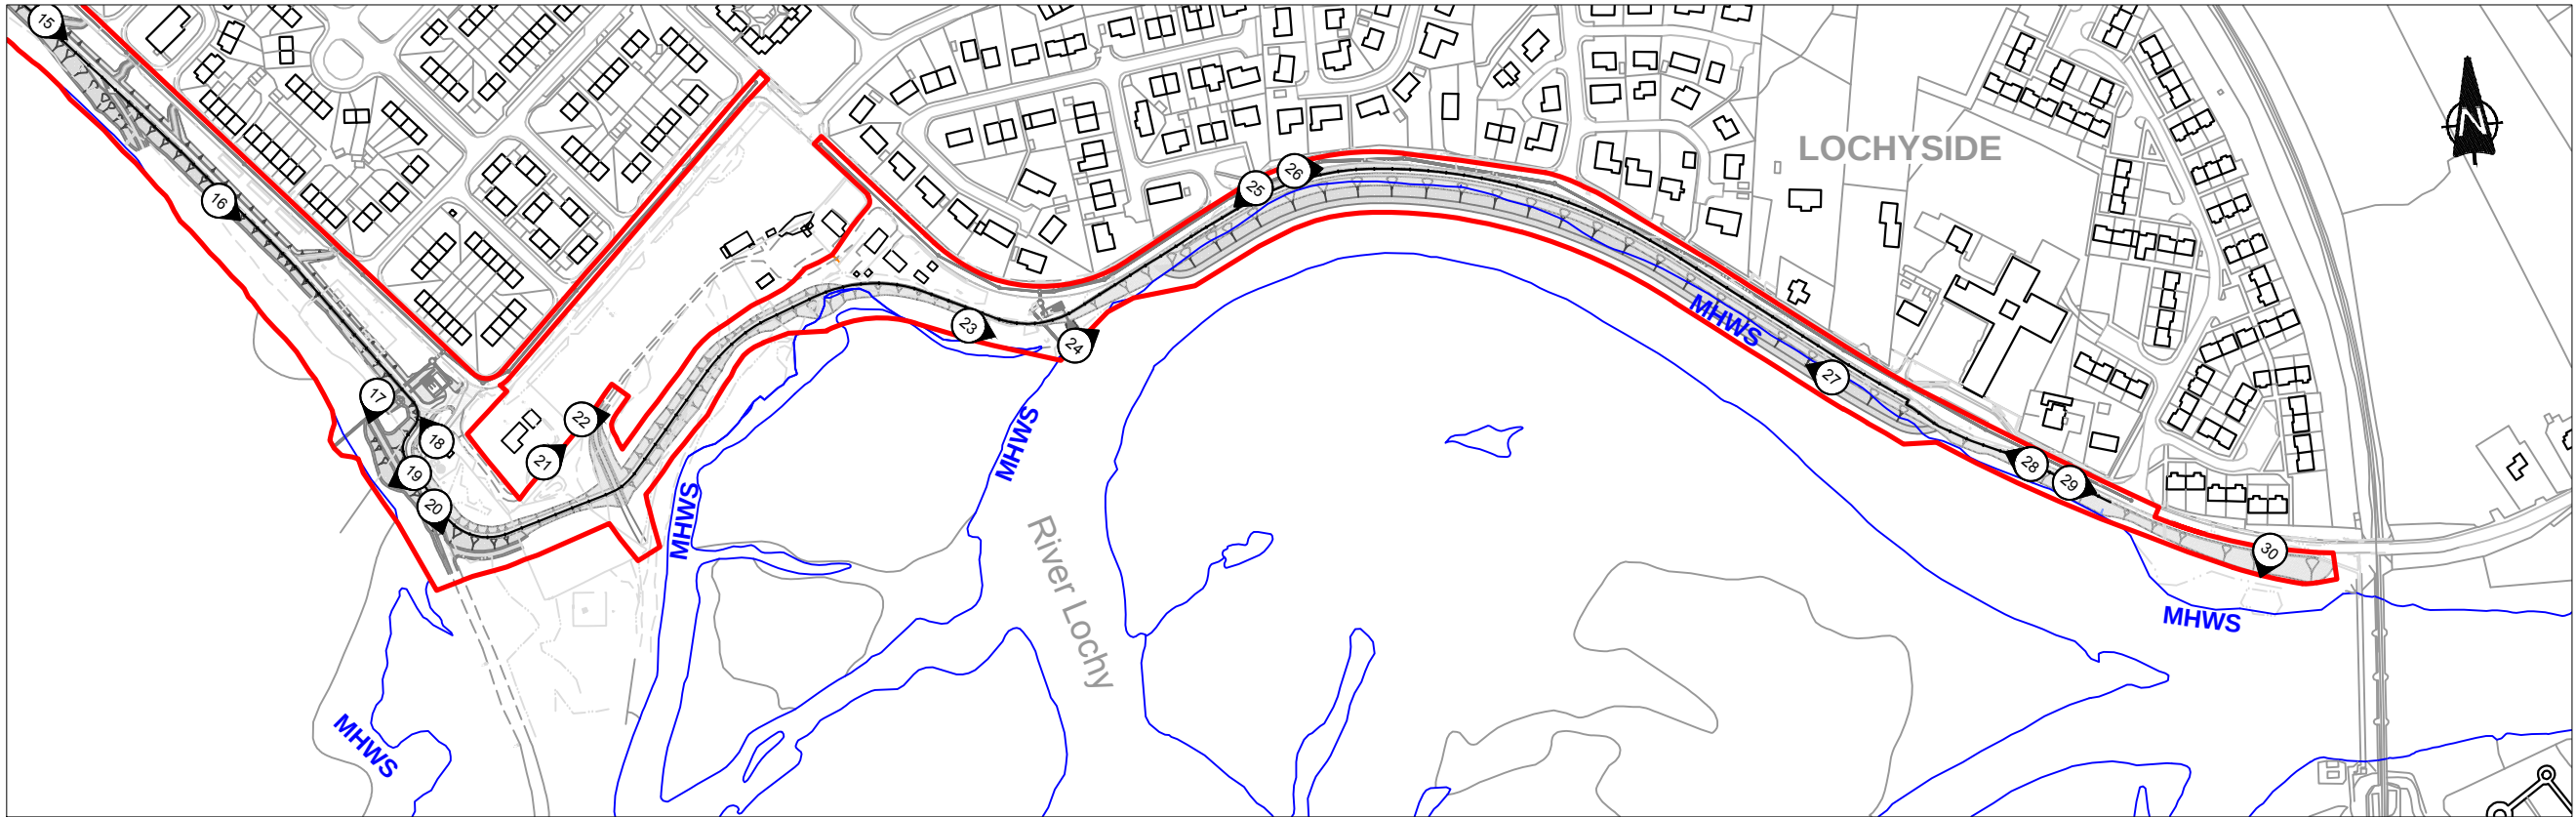

PLAN (EAST END OF SCHEME)

COPYRIGHT, DESIGNS AND PATENTS ACT 1988.
This drawing may not be reproduced, copied or used in any way without the written permission of the Director of Development & Infrastructure.
© THE HIGHLAND COUNCIL

Notes

Reproduced from the Ordnance Survey mapping with the permission of the Controller of Her Majesty's Stationary Office
© Crown Copyright.
Unauthorised reproduction infringes crown copyright and may lead to prosecution or civil proceedings.
The Highland Council 2014 100023369

GENERAL

1. Photo locations relate to the photos submitted in support of the Marine Licence application and are indicated thus:

01

Revision Details				
Drawn By	Check By	Check Date	Surf	



DEVELOPMENT & INFRASTRUCTURE

PROJECT DESIGN UNIT
Drummuie
Golspie
KW10 6TA

Phone : 01408 635313
Fax : 01408 634041
E-mail : garry.smith@highland.gov.uk

Project
**Caol and Lochyside
Flood Protection
Scheme**

Title
**Photo Locations for
Marine Licence**

Scale
1:4000 (@ A3)

Drawn	AT	Date	10/04/2018
Checked	-	Date	-

Project No:
YEHAC5002

Drawing No:	ML_02	Rev:	-
-------------	-------	------	---