

Do not scale from this drawing; work to figured dimensions only. All existing dimensions to be checked on site. All discrepancies must be notified to the issuing office.


This drawing is to be read in conjunction with all other relevant documentation, including that produced by other Comhairle Departments, consultants, sub-contractors and suppliers.

© Comhairle nan Eilean Siar Technical Services (2022). No part of this drawing may be reproduced without their prior written permission.


NOTES:

- All dimensions in millimetres unless noted otherwise.
- All levels are relative to Ordnance Survey Datum.

	X (Easting)	Y (Northing)	Z (Level)
SS1 Survey Station 1	70888.860	801898.202	4.955

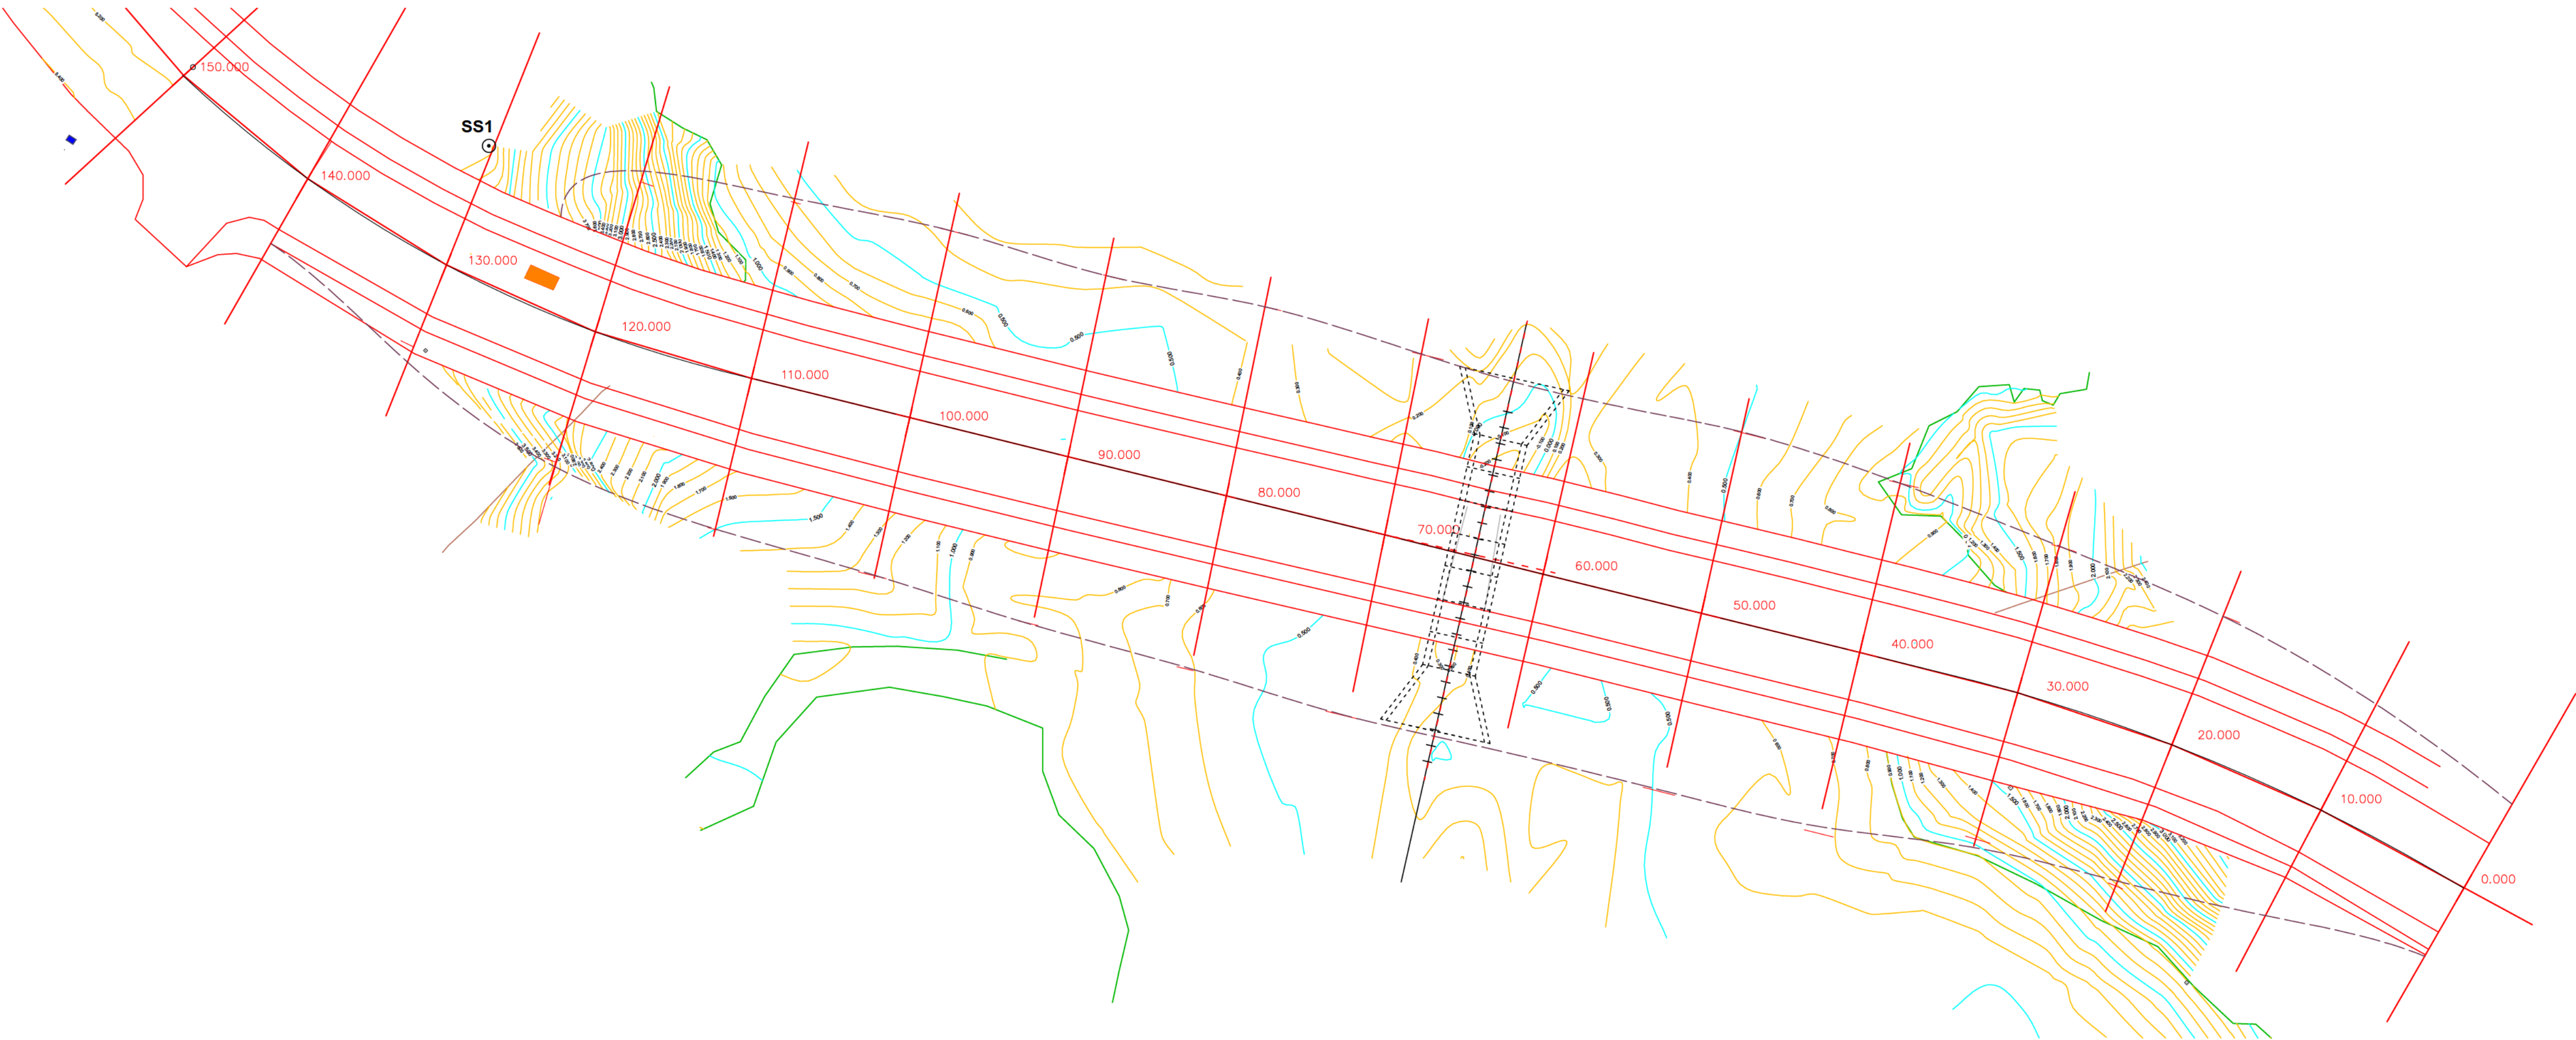

PLAN
Scale 1:250

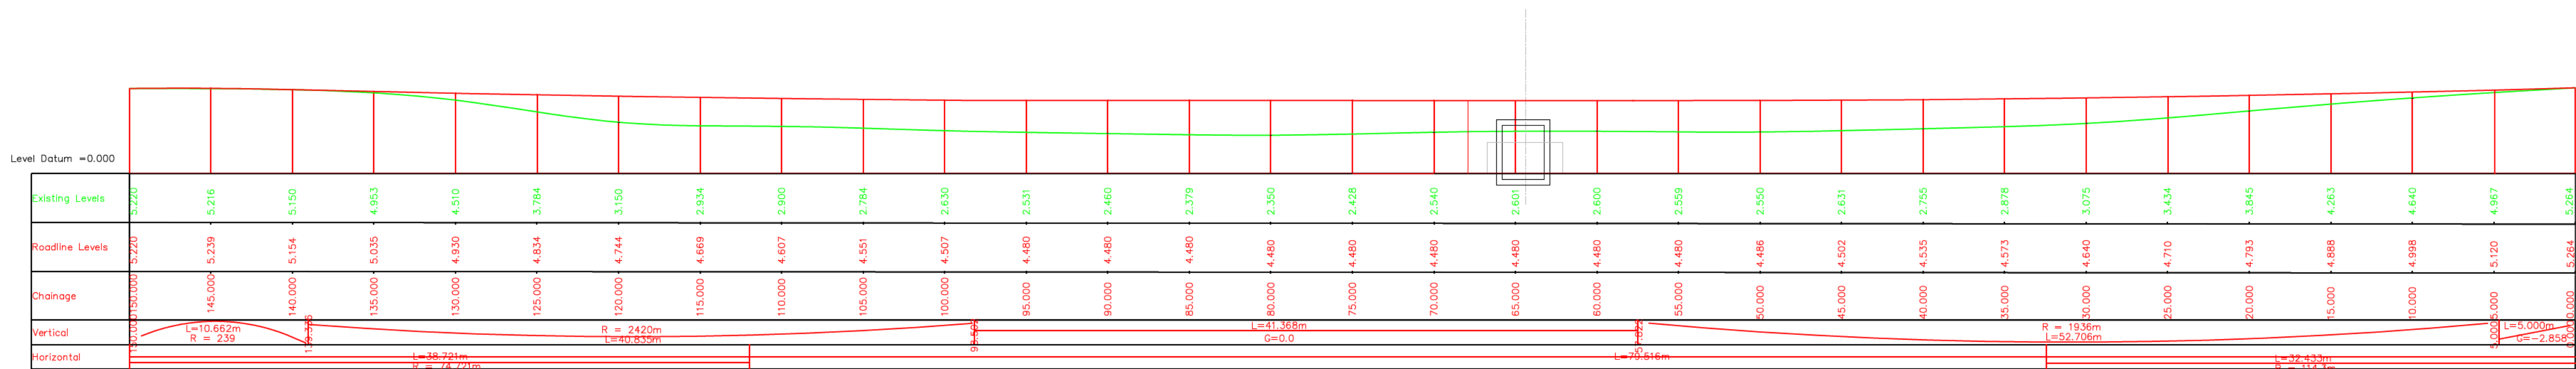

LONGITUDINAL SECTION
Scale 1:250

Created On: 1/12/20 at 14:10:58
Horizontal Scale = 1:100, Vertical Scale = 1:100

revdescriptiondrawnckddate



COMHAIRLE NAN EILEAN SIAR
ASSETS AND INFRASTRUCTURE:

Project:
Loch Na Obe
Replacement Culvert and Approaches
structure S140

Drawing:
Plan and Longitudinal Section

Project No: T500

Scale:As Shown @ A1

Date:31/03/22

Original Size:A1

Drawn:AMG

Angus M Gillies, BEng., MSc., CEng., MICE
Bridges and Structures Engineer

Checked:AMG

Sandwich Road, Stornoway, HS1 2BW

Balivanich, Benbecula, HS7 5LA

PRELIMINARY

DRAWING No.14A (5B 45) 002

Rev: