


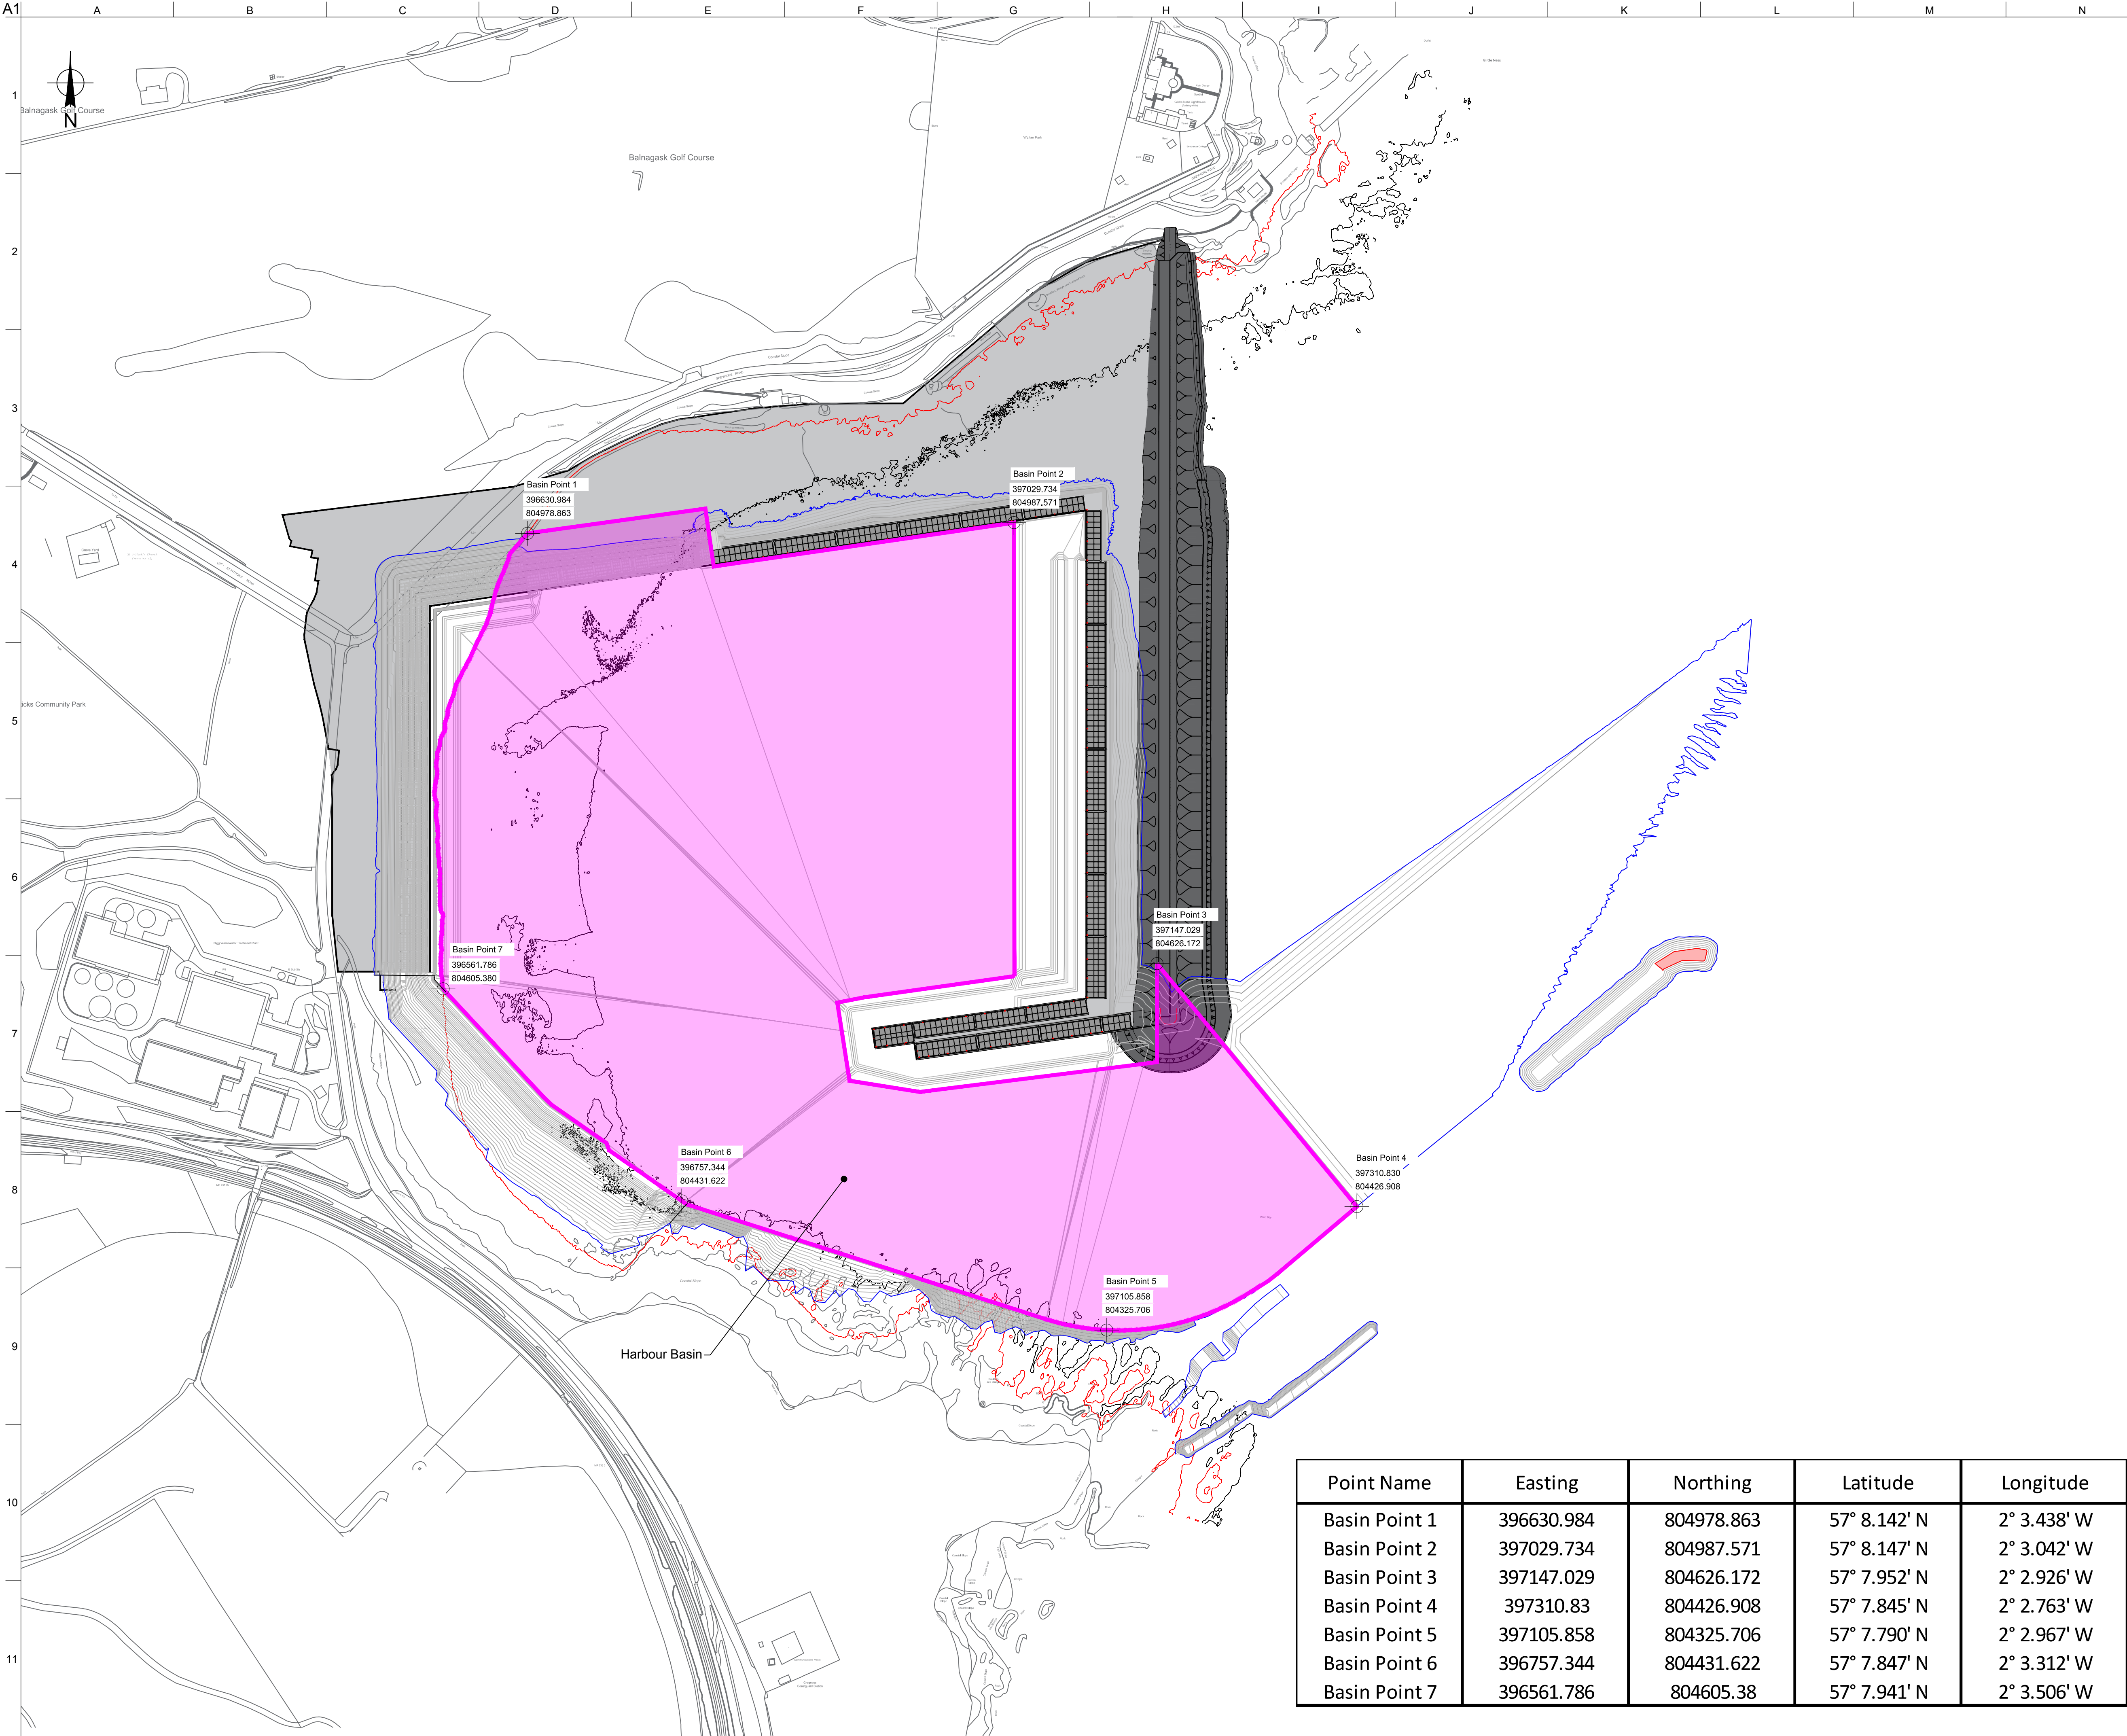

- Notes:
1. All dimensions are in meters unless stated otherwise
 2. All levels are in meters to chart datum

Key:

Dredge Area

- Harbour Basin
- MHWS
- MLWS
- Dredge Extents

Drawing Status:

FOR INFORMATION ONLY
NOT VALID FOR CONSTRUCTION

3	14/03/19	CW	MM	MM
Boundary Coordinates Added				
2	23/03/18	CW	ED	ED
Previous licence boundaries removed				
1	23/10/17	CW	ZC	ZC
Dredge Areas Modified				
0	03/10/17	CW	MM	MEG
Issued for Information Only				
Issue	Date	By	Chkd	Appd

DRAGADOS

AHEP Project Office
St Fitticks Road
Nigg Bay/Aberdeen
AB11 8TN
Tel: +44 (0) 1224 439980

Client

Aberdeen Harbour

Job Title

Aberdeen Harbour Expansion Project

Dredge Layout
Harbour Basin

Scale at A1 1:2500

Discipline Civil Engineering

Drawing Status

Issued For Information Only

Drawing No **AHEP-DRA-SKE-0142-002** Issue **3**